

|       |        |       |                             |              |                 |
|-------|--------|-------|-----------------------------|--------------|-----------------|
| DIST. | COUNTY | ROUTE | POST MILES<br>TOTAL PROJECT | SHEET<br>NO. | TOTAL<br>SHEETS |
|       |        |       |                             |              |                 |

REGISTERED ENGINEER - CIVIL

PLANS APPROVAL DATE

REGISTERED PROFESSIONAL ENGINEER



No.

Exp.


CIVIL

STATE OF CALIFORNIA

The State of California or its officers or agents shall not be responsible for the accuracy or completeness of electronic copies of this plan sheet.

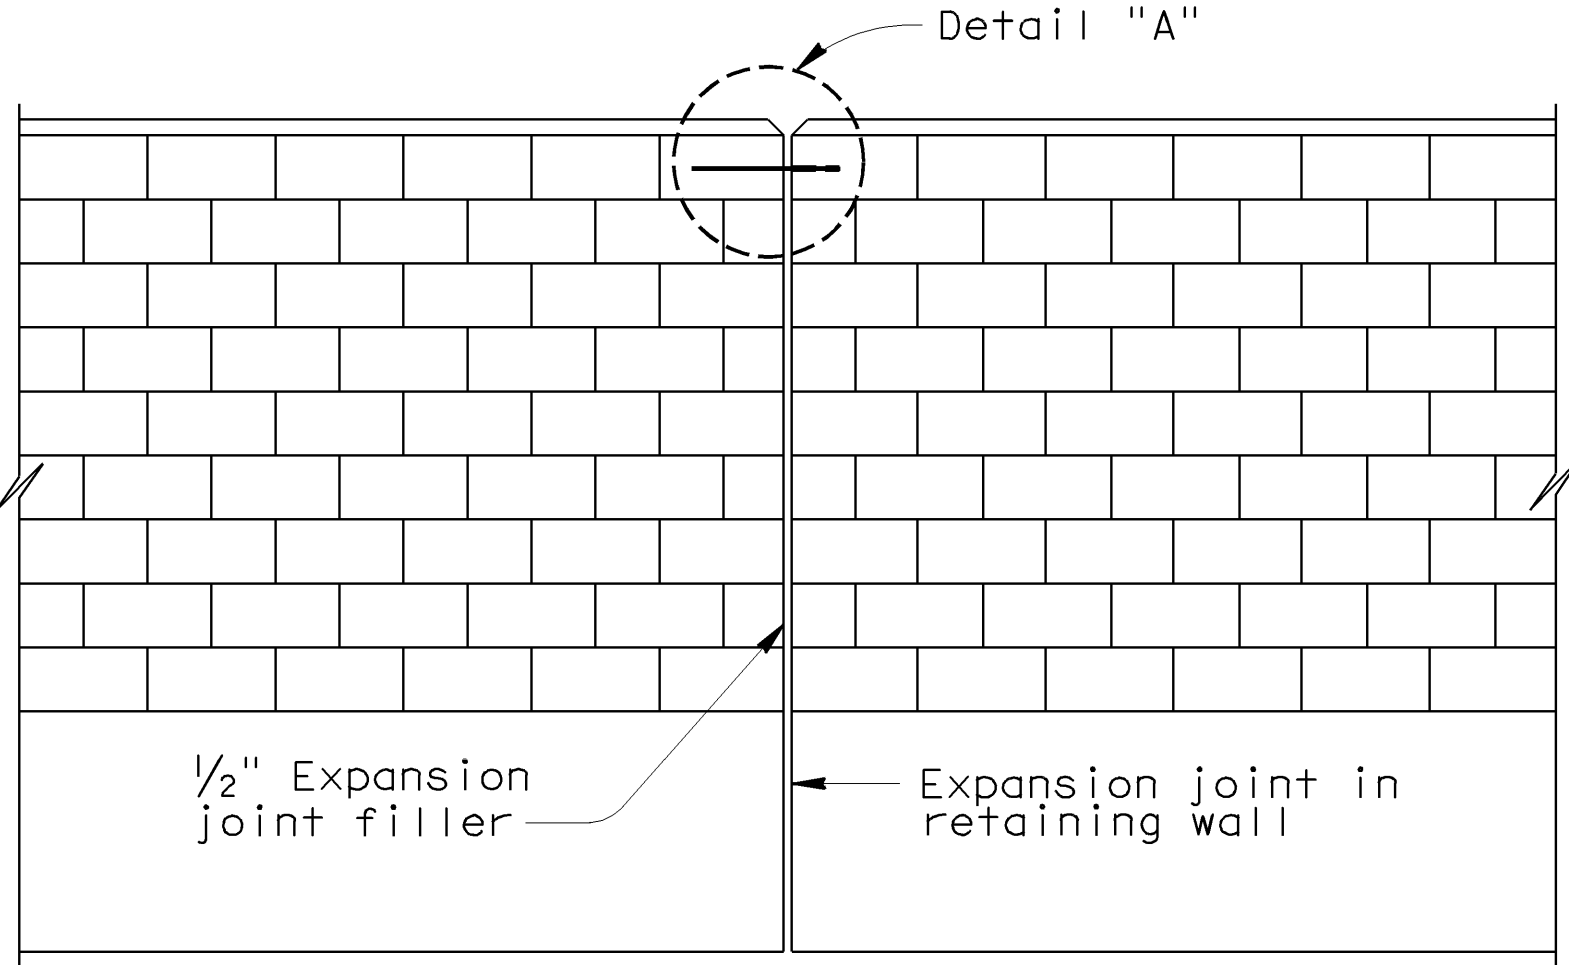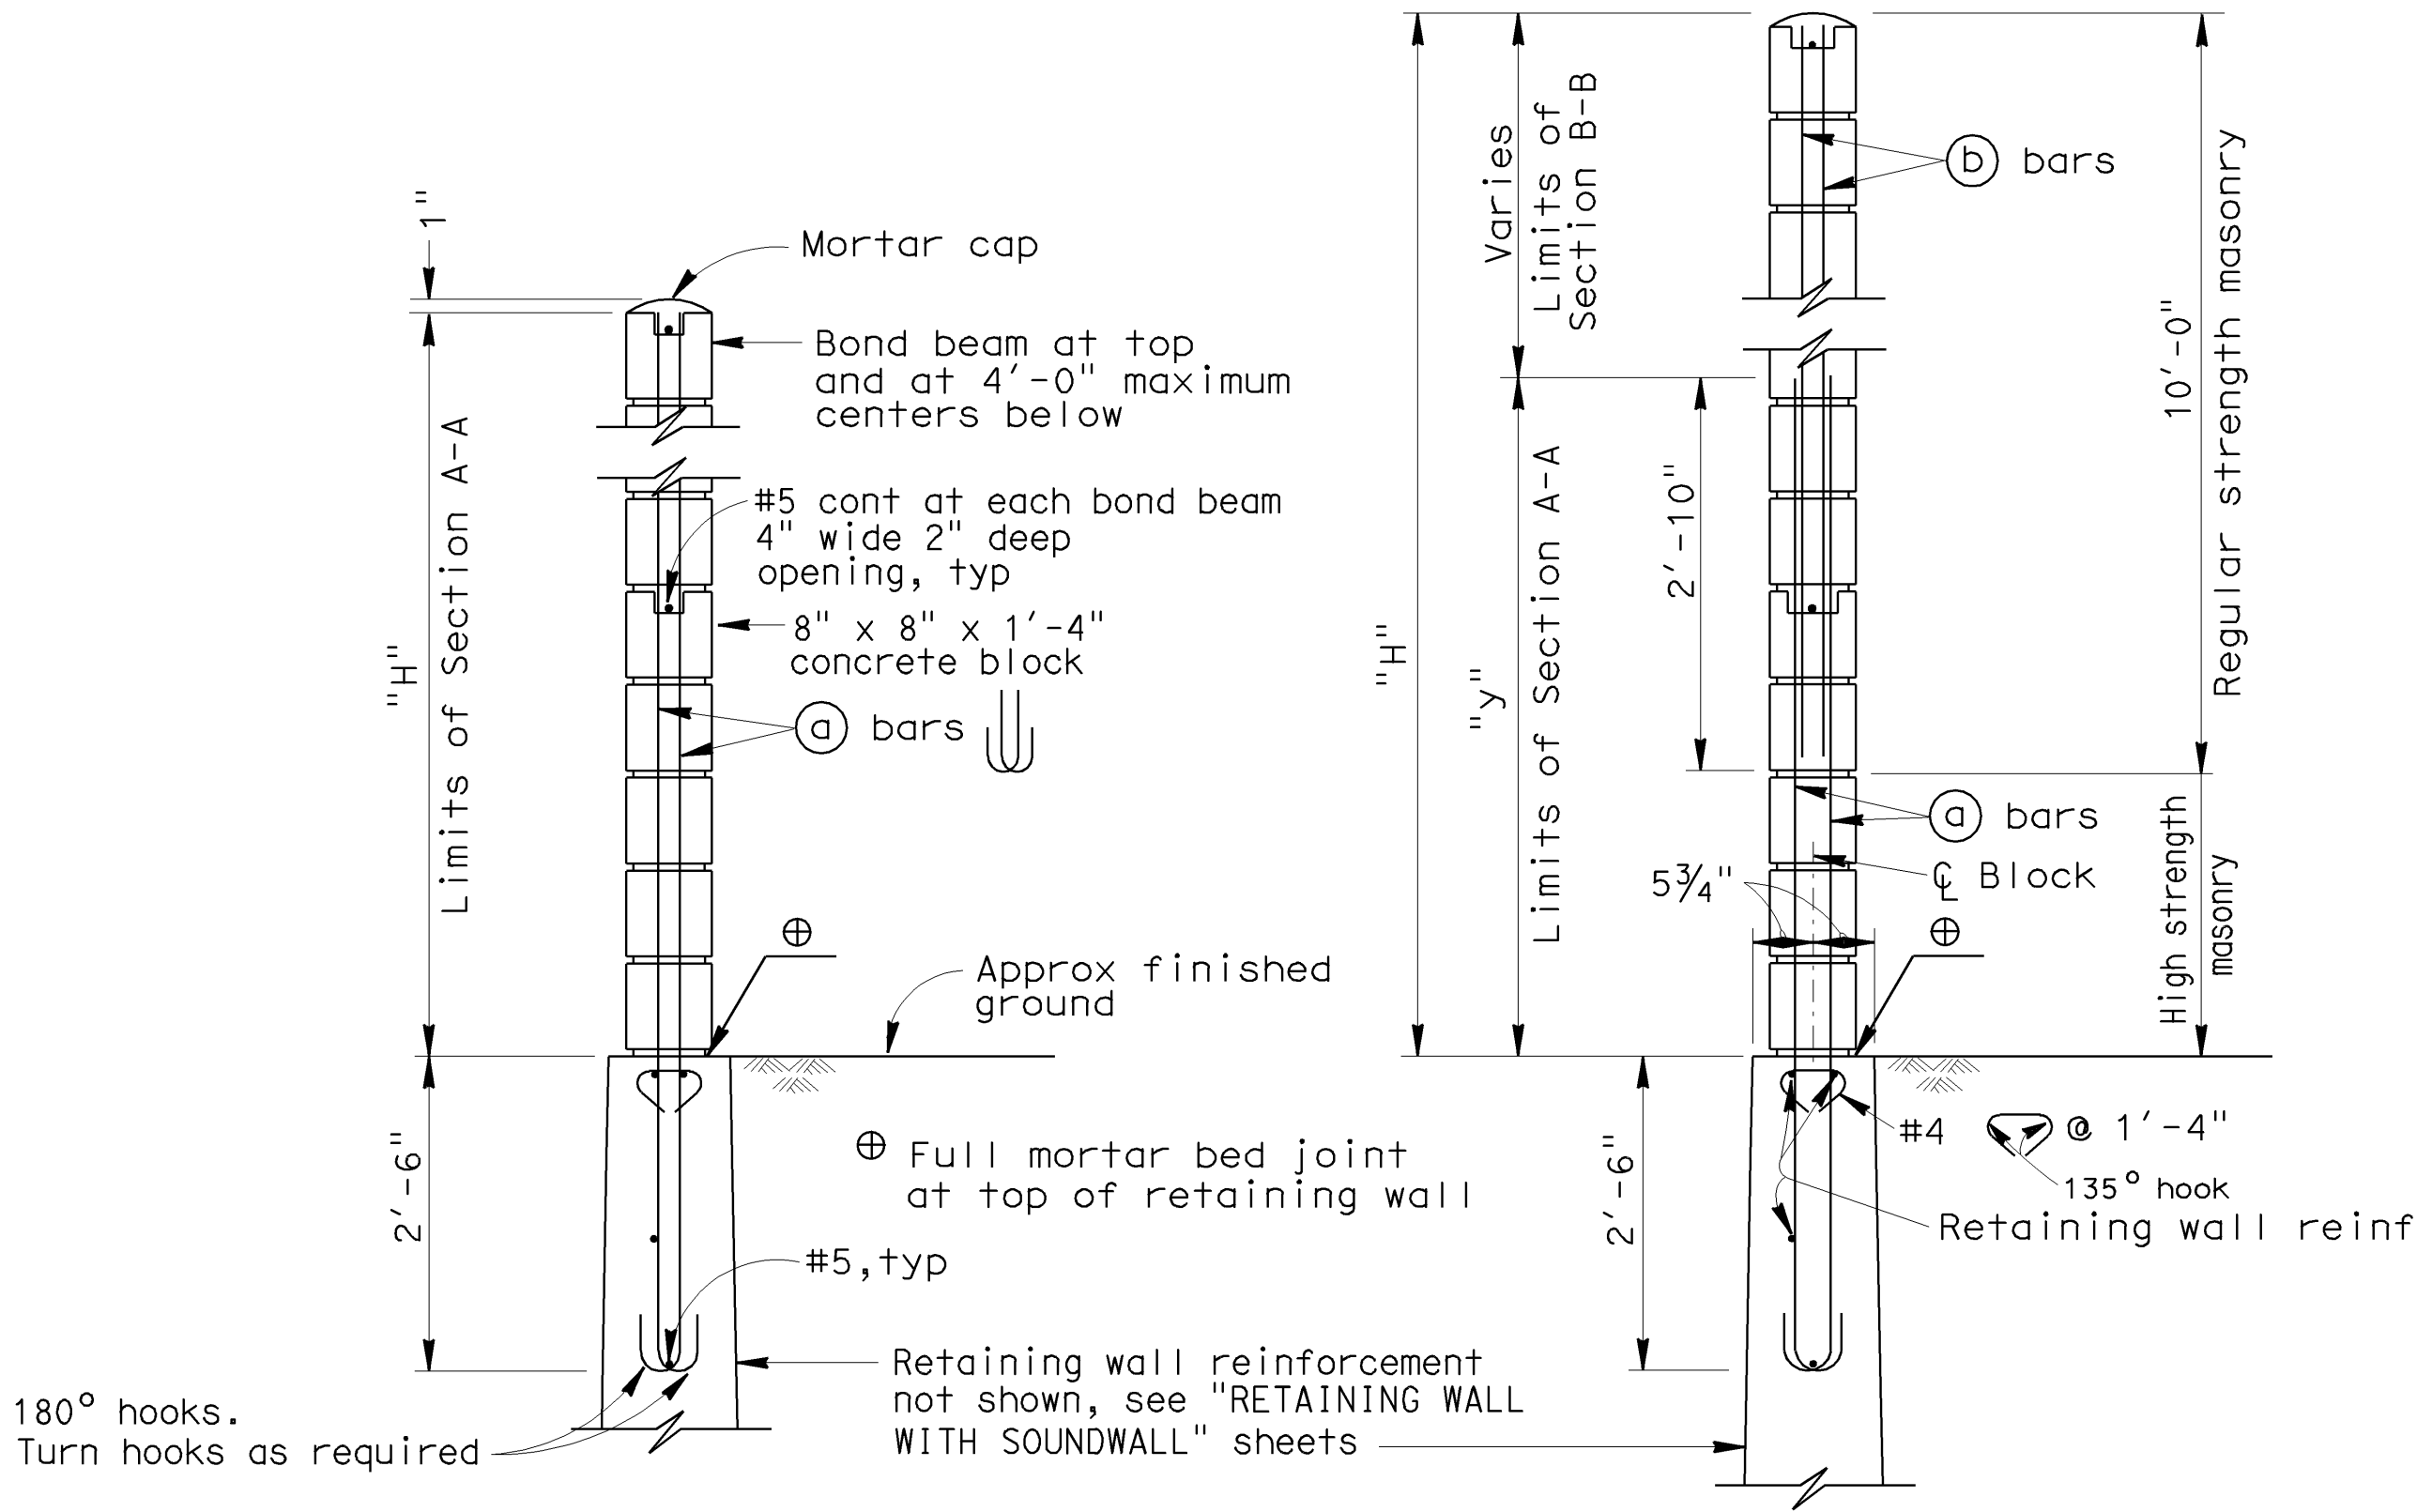

ALIGNMENT KEY DETAIL

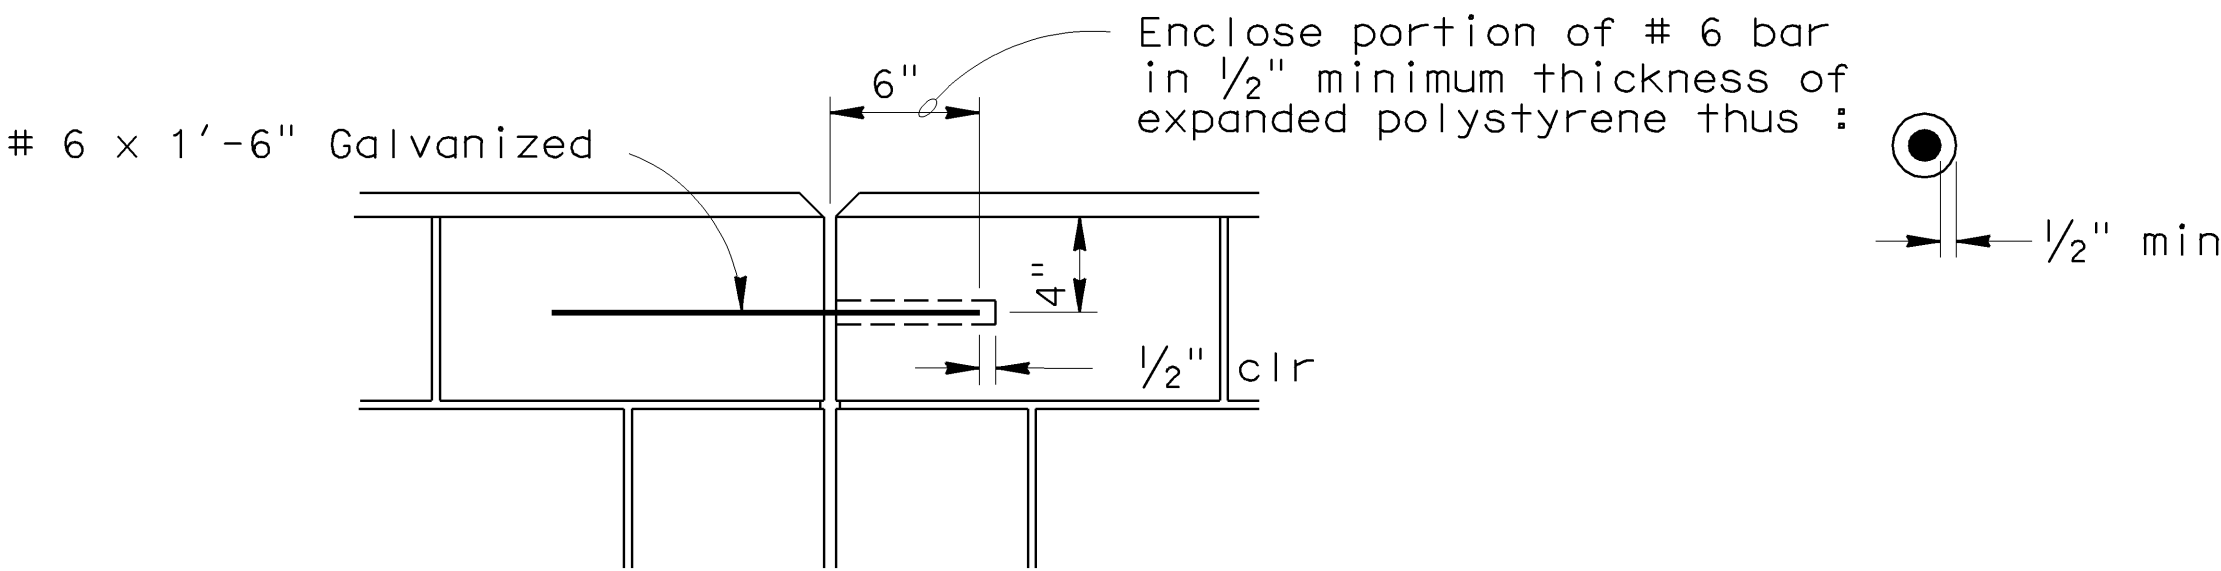

DETAIL A

H=6'-0" THRU H=10'-0"

For details not shown, see H=12'-0" thru H=16'-0"

H=12'-0" THRU H=16'-0"

For details not shown, see H=6'-0" thru H=10'-0"

TYPICAL SECTIONS

| |
|---|
| STANDARD DRAWING  |  |   | STATE OF CALIFORNIA<br>DEPARTMENT OF TRANSPORTATION |  | DIVISION OF ENGINEERING SERVICES              |  | BRIDGE NO.   |  | SOUNDWALL ON RETAINING WALL-MASONRY BLOCK |         |               
| FILE NO. <b>xs15-120-2e</b>                                       |  | APPROVED BY <u>T SATTER</u><br>RESPONSIBLE TECHNICAL SPECIALIST |   |  |   |  | RELEASED BY <u>ROBERTO LACALLE</u><br>RESPONSIBLE OFFICE CHIEF |  | POST MILE                                 |         | DETAILS NO. 2 |  |  
|   |  | APPROVAL DATE <u>4-15-08</u>                                    |   |  |   |  | RELEASE DATE <u>4-15-08</u>                                    |  |   
| DS OSD 2147A (ENGLISH STANDARD DRAWING "XS" BORDER REV. 01/11/08) |  |   |   |  | ORIGINAL SCALE IN INCHES<br>FOR REDUCED PLANS |  |  |  |   | 0 1 2 3 |               |  |  |  | CU<br>EA |  |  |  |  | DISREGARD PRINTS BEARING<br>EARLIER REVISION DATES |  |  |  |  | REVISION DATES (PRELIMINARY STAGE ONLY) |  |  |  |  |                 |  |  |  |  | SHEET |  | OF |  |  |
|   |  |   |   |  |   |  |  |  |   |         |               |  |  |  |          |  |  |  |  | USERNAME => rww                                    |  |  |  |  |   |  |  |  |  | xs15-120-2e.dgn |  |  |  |  |       |  |    |  |  |